



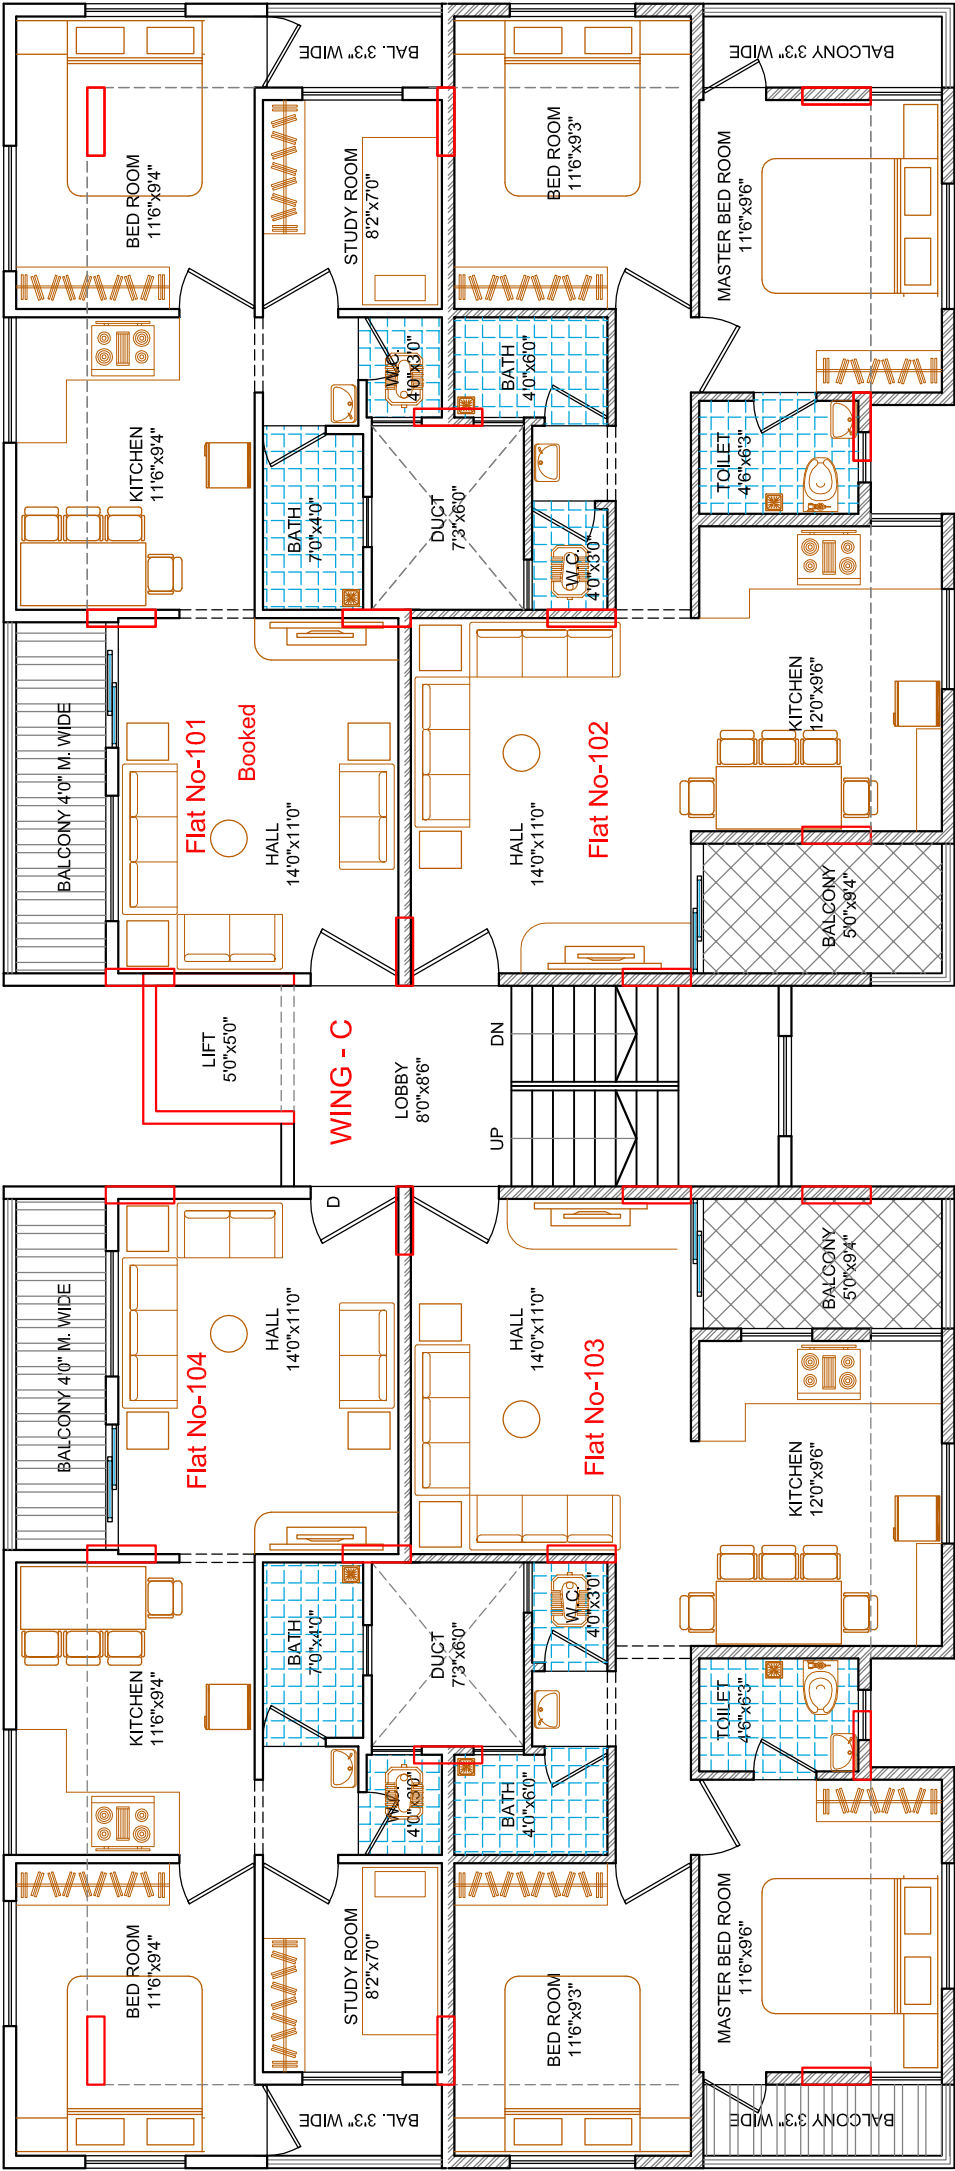

FIRST FLOOR PLAN
(WING - C)

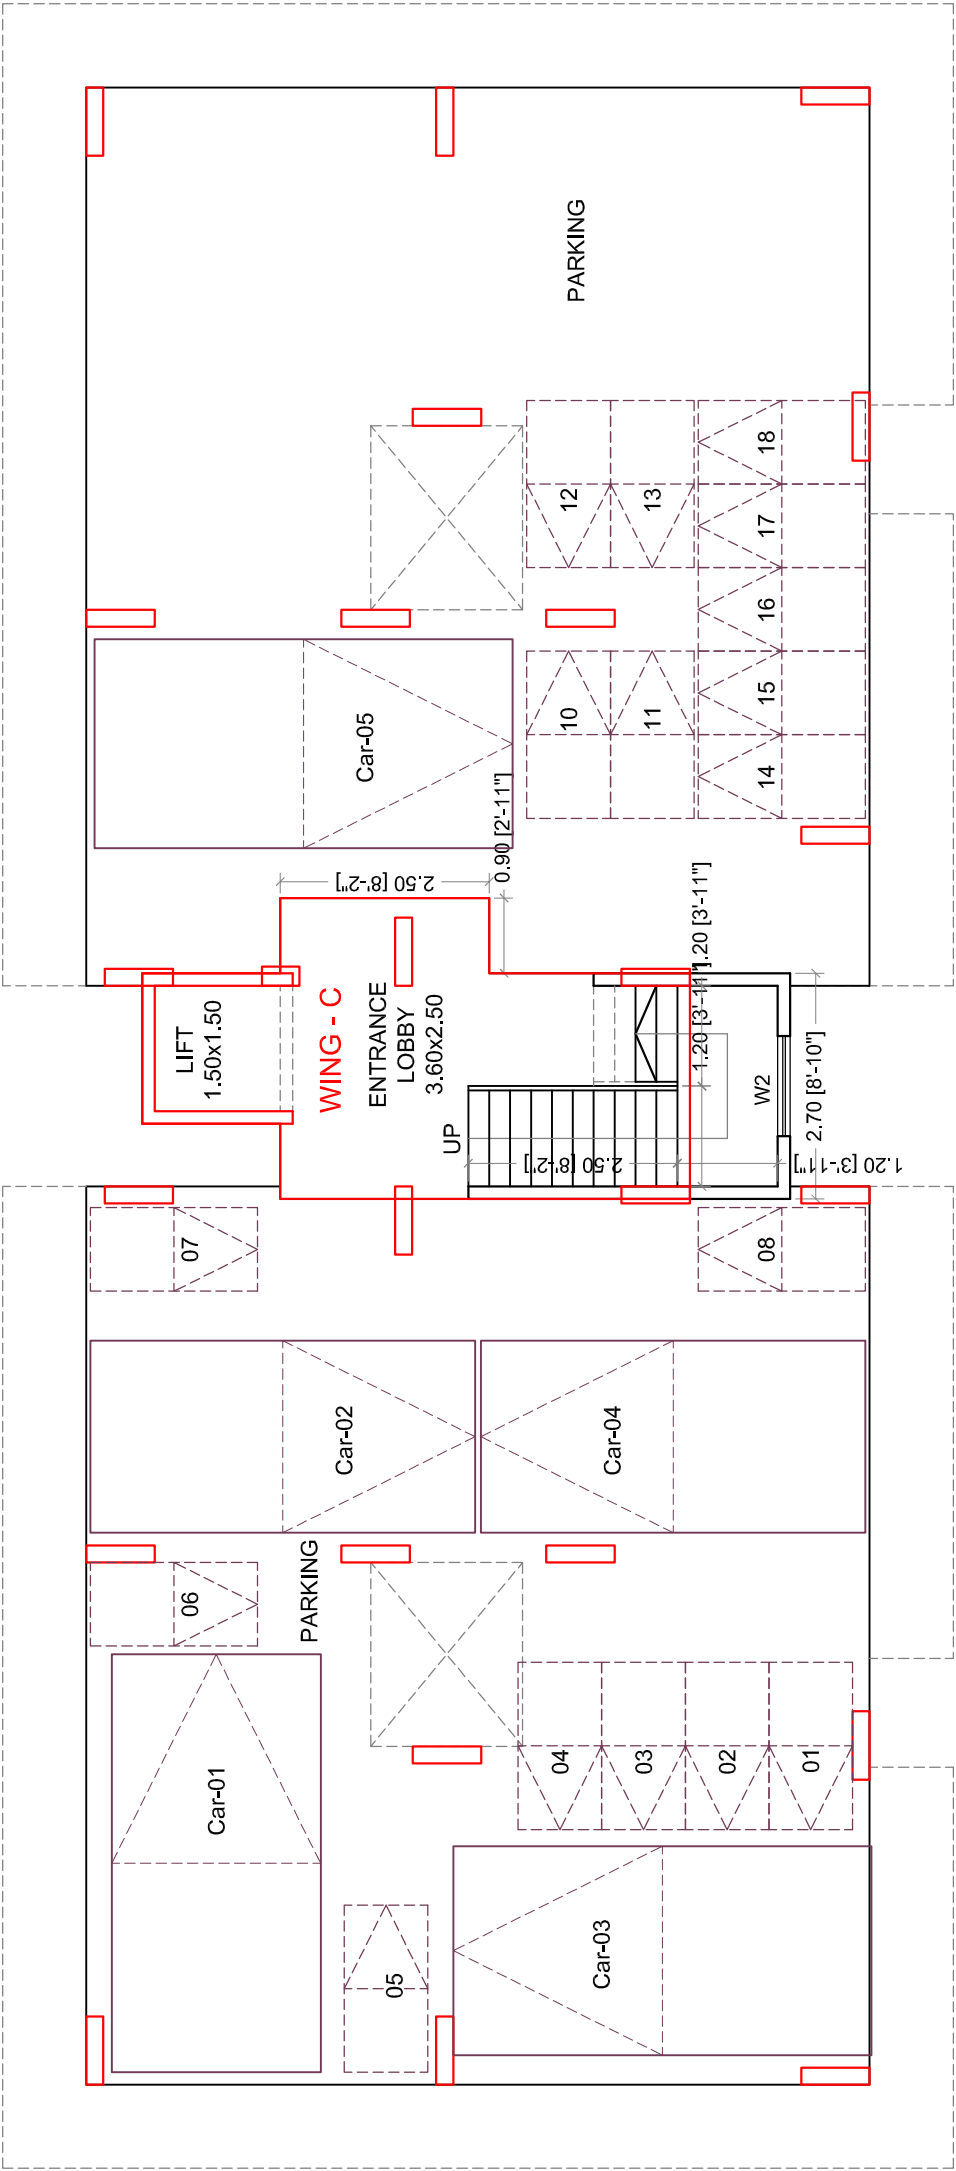

PARKING FLOOR PLAN
(WING - C)